




1 ELEVATION
EAST ELEVATION
1 : 250

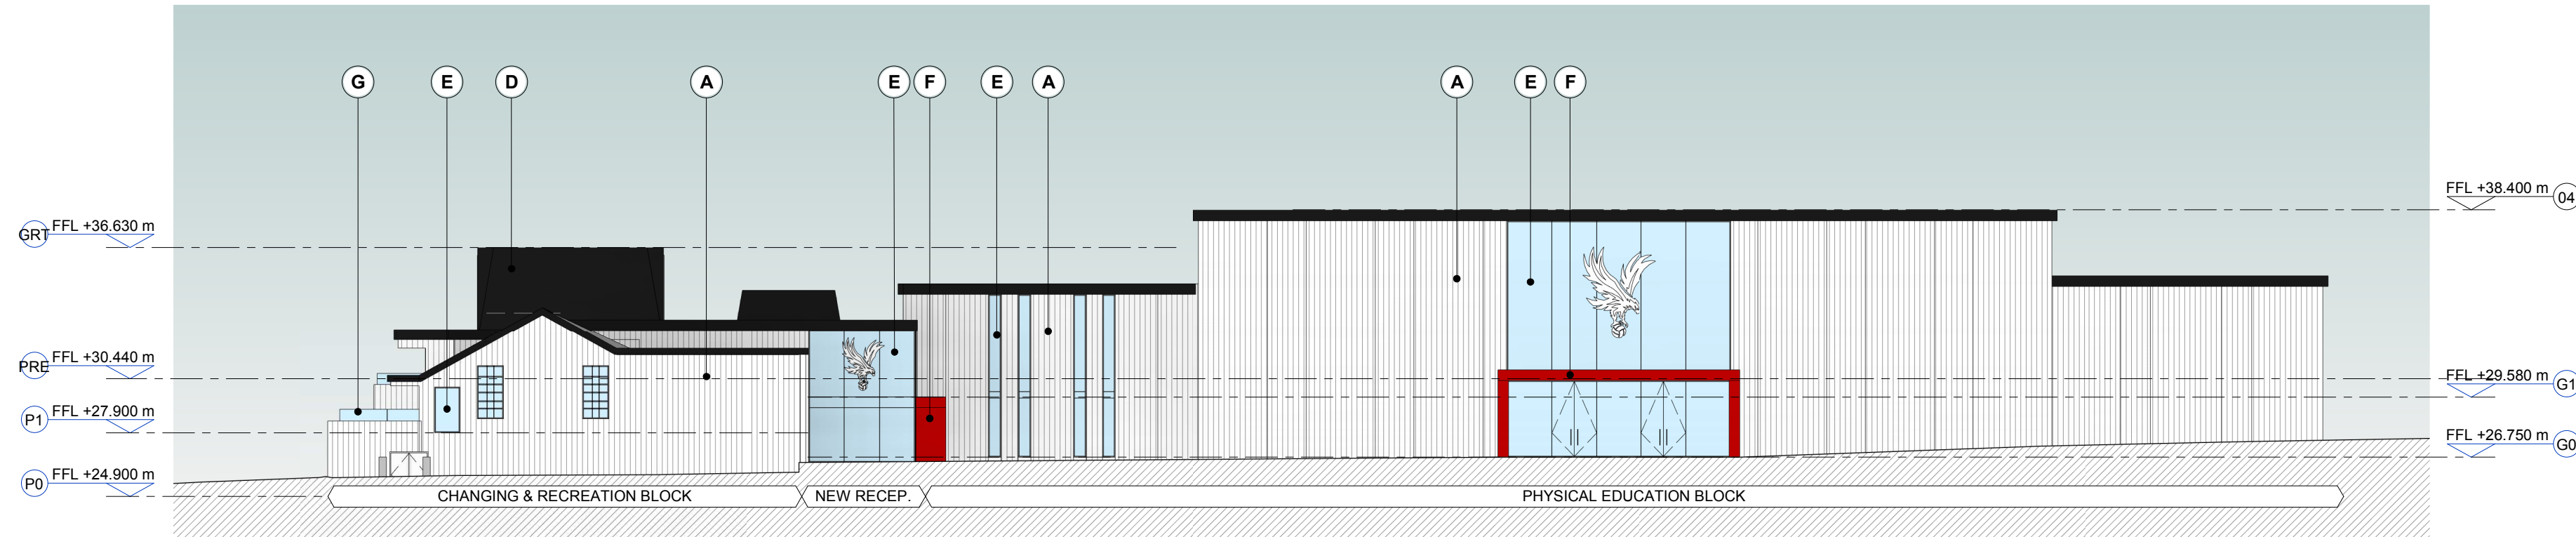

2 ELEVATION
SOUTH ELEVATION
1 : 250

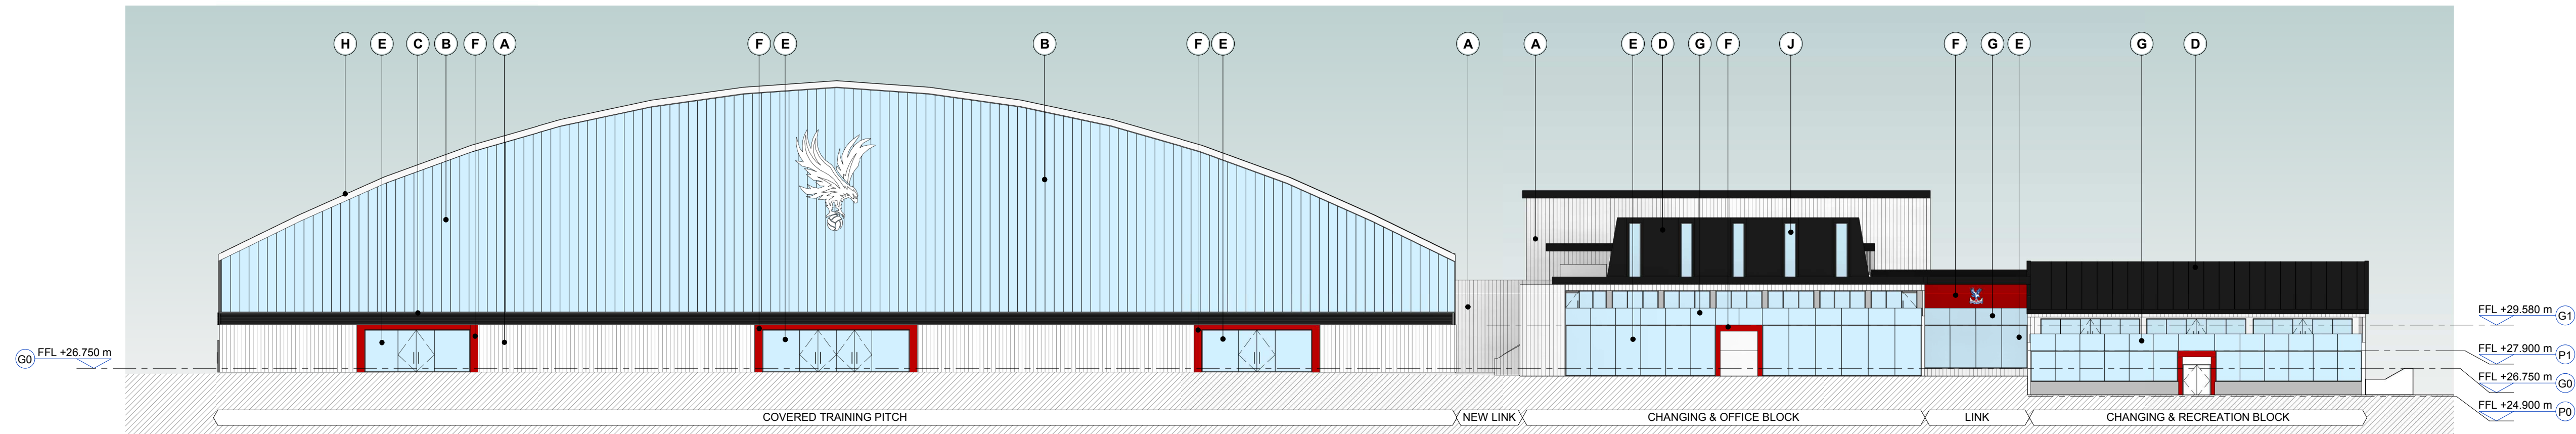

3 ELEVATION
WEST ELEVATION
1 : 250

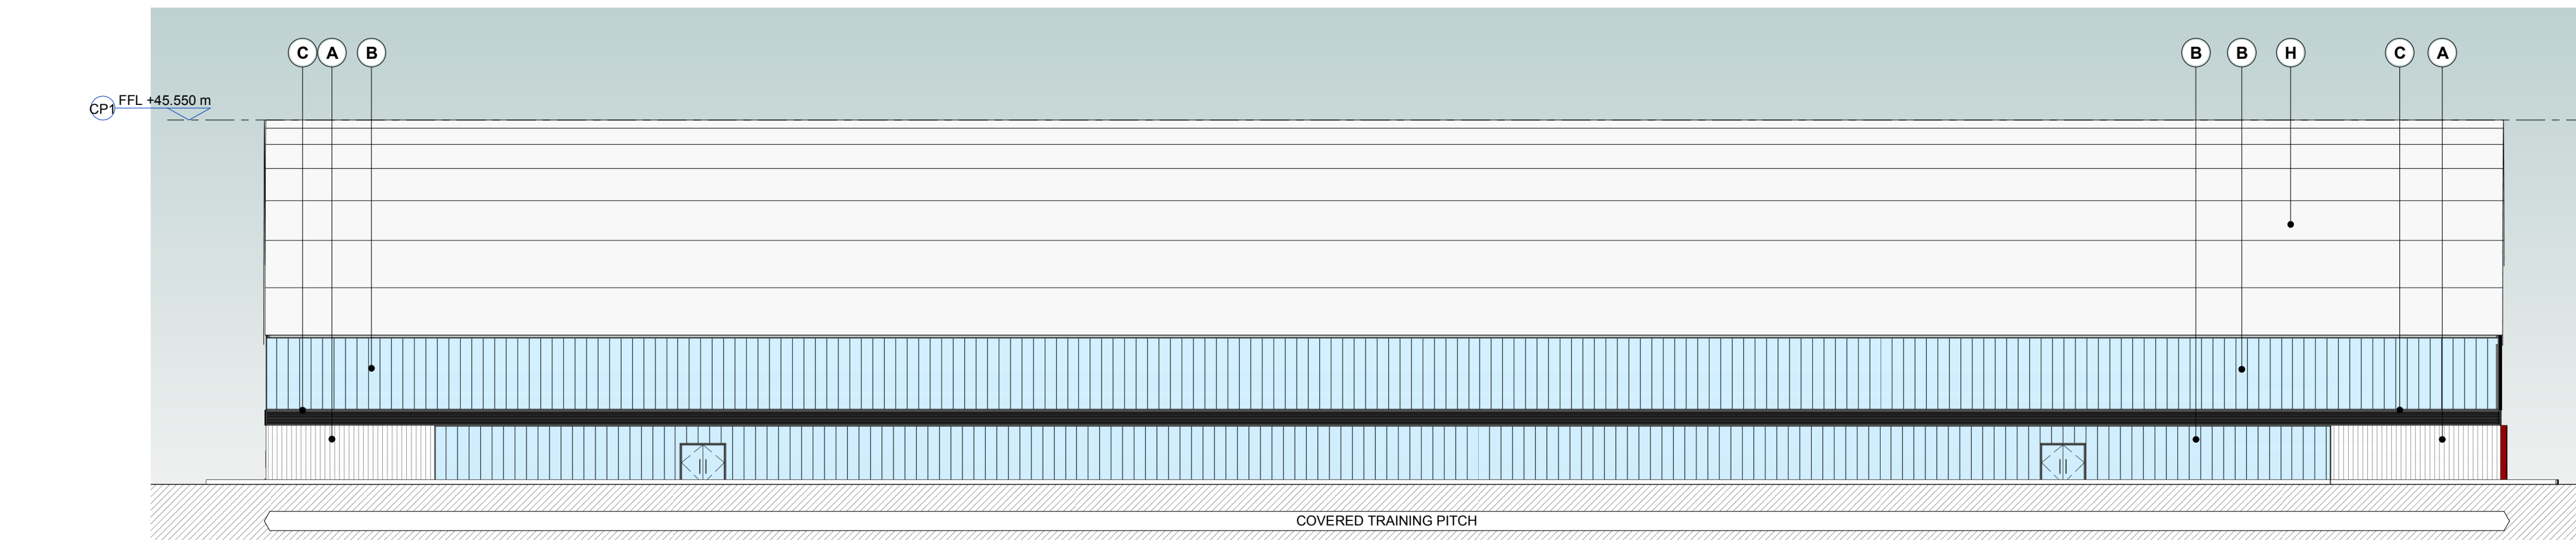

4 ELEVATION
NORTH ELEVATION - INDOOR PITCH
1 : 250


Do not scale this drawing or associated computer digital data, and use figured dimensions only. All dimensions are in millimetres and levels in metres unless noted otherwise. All dimensions should be checked on site prior to works commencing. Any discrepancies or items where dimensions cannot be determined should be reported to KSS. Revision clouds on drawing refer to changes against previous revision.

| REVISIONS | | |
|-----------|----------|--------------------|
| REV | DATE | DESCRIPTION |
| P1 | 05.11.19 | First Issue - WIP. |
| P2 | 12.11.19 | For Planning. |

GENERAL NOTES AND LEGEND
DRAWING TO BE READ IN CONJUNCTION WITH LATEST REVISIONS OF THE FOLLOWING DRAWINGS AND DOCUMENTS:

KSS - 90 SERIES - LOCATION & SITE PLANS
KSS - 91 SERIES - PLANNING PLAN
KSS - 92 SERIES - PLANNING SECTIONS
KSS - 93 SERIES - PLANNING ELEVATIONS
KSS - 94 SERIES - DEMOLITION PLANS

| MATERIALS | | |
|-----------|-------------------------------------|--|
| A | TIMBER EFFECT CLADDING | |
| B | POLYCARBONATE PANEL | |
| C | LOUVRE PANEL | |
| D | ZINC-EFFECT ROOF | |
| E | GLAZED CURTAIN WALL | |
| F | POLYESTER POWDER COATED METAL - RED | |
| G | GLAZED BALUSTRADE | |
| H | TENSILE ROOF | |
| J | EXISTING ROOFLIGHTS | |

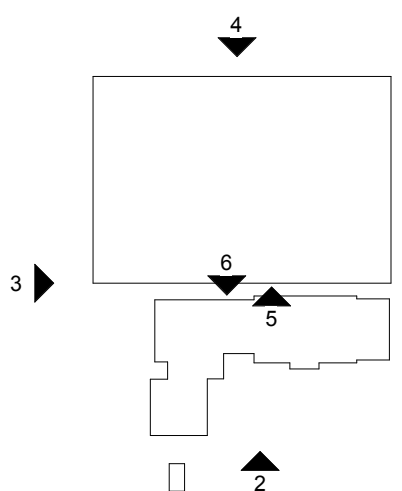

KEY PLAN
KSS London 1 James Street London W1U 1DR
Kent 7 Blighs Walk Sevenoaks TN13 1DB
KSSGROUP.COM T: +44 (0)20 7907 2222

CLIENT
CRYSTAL PALACE FOOTBALL CLUB
PROJECT
CPFC ACADEMY REDEVELOPMENT
TITLE
ELEVATIONS AS PROPOSED SHEET 1 OF 2

Suitability codes to BS1192:
S0 WIP, S1 Suitable for Coordination, S2 Suitable for Information, S3 Suitable for Review & Comment, S4 Suitable for Stage Approval, S5 Suitable for PM Authorisation, S7 Suitable for AIM Authorisation, S8 Suitable for Construction, S9 Suitable for Tender, S10 Suitable for Contractor Design, S11 Suitable for Manufacturing/Procurement, A1, A2, A3,A1850,